


Proposed Road Marking and Signage Modifications (NORTH)
Scale 1:1000

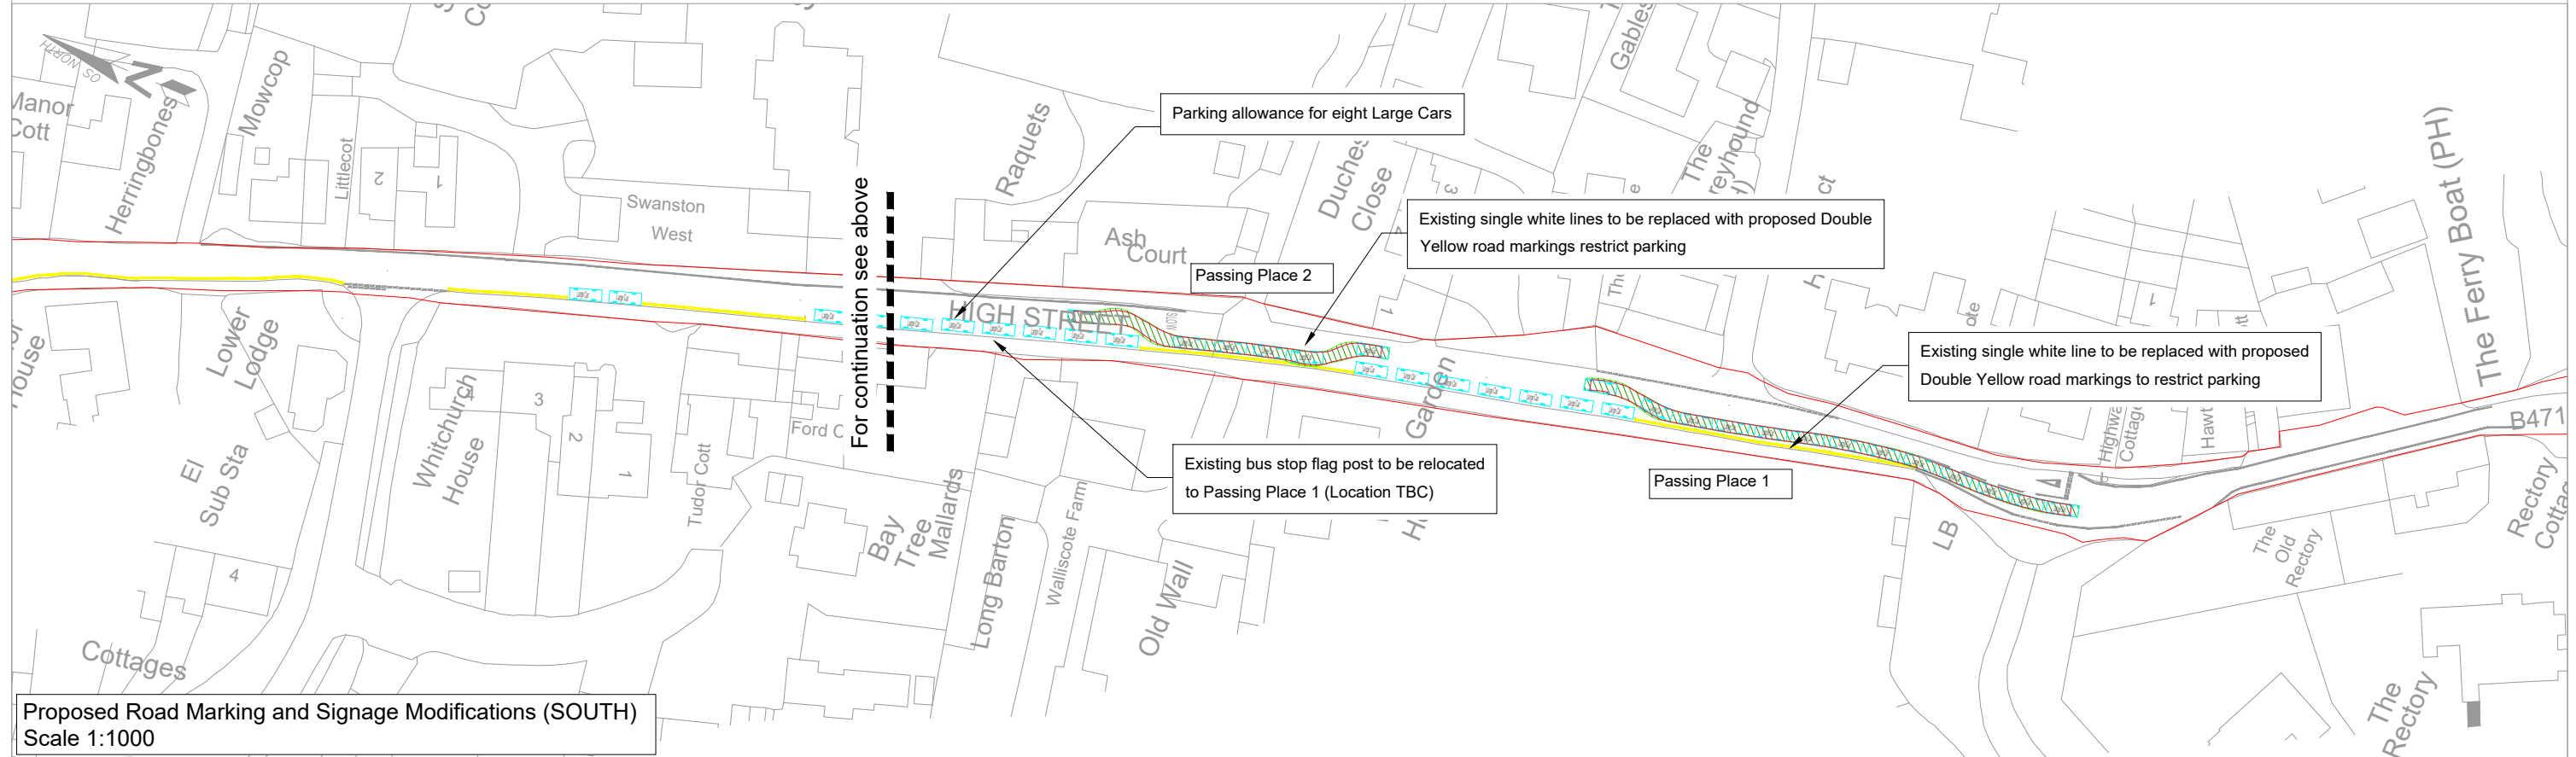

Proposed Road Marking and Signage Modifications (SOUTH)
Scale 1:1000

Notes:
This drawing has been produced by mode transport planning.
No responsibility will be accepted for the use of this drawing in any other project.
Dimensions shown are in metres unless stated otherwise.
Underlying Mapping based on OS Mapping and publicly available satellite imagery. Scale cannot be guaranteed.
Road markings & traffic signs are to be in accordance with 'The Traffic Signs Regulations and General Directions 2016'.

KEY

Existing Highway Boundary

Large Car
Overall Length 4.988m
Overall Width 1.793m
Overall Body Height 1.502m
Min Body Ground Clearance 0.287m
Track Width 1.700m
Lock to lock time 4.00s
Kerb to Kerb Turning Radius 6.200m

Key

Vehicle track
Wheel track (red)
Body over hang (green)

drawing title	client
Proposed Road Markings	Whitchurch-on-Thames Parish Council
	job title
	Whitchurch-on-Thames High Street Modifications

mode transport planning 9 Greyfriars Road Reading RG1 1NU
t 0118 206 2945 e info@modetransport.co.uk www.modetransport.co.uk

scale 1:1000 @A3

drawn RG

checked LF

created May '19

F 12-11-19	Client comments incorporated	
E 04-11-19	Passing Places Revised	
D 03-10-19	Passing Places Revised	
C 19-08-19	Passing Places Revised	
B 18-06-19	Client comments incorporated	
rev	date	remarks
drawing no.	J323962-PS-001	